
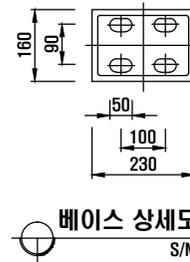
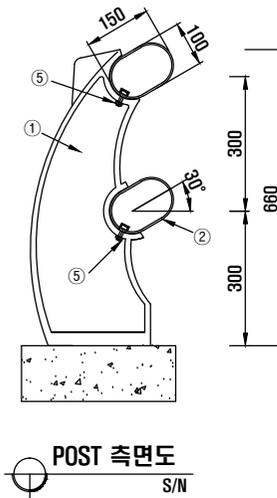
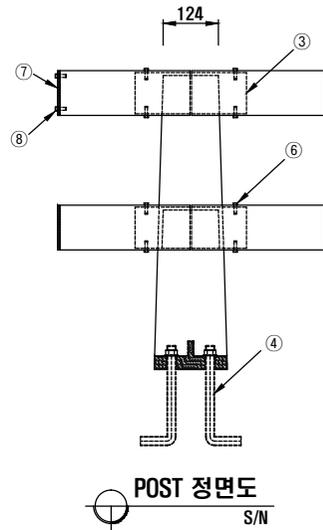


AL 난간

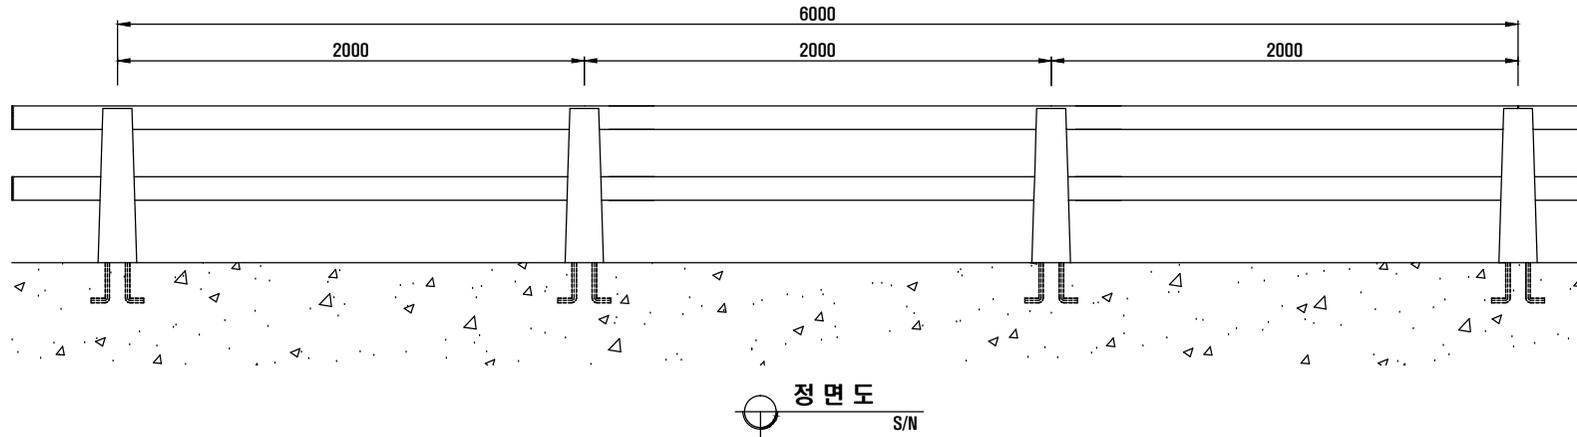

재료표

[WH-6000X660]-1경간

NO	DESCRIPTION	MATERIAL	수량
①	POST 230X160X660H	AC7A	3
②	PIPE 150X100X3.5TX 6000	AL6063-T5	2
③	SLEEVE 142X92X250L		2
④	ANCHOR B/N M19X250	SS400	12
⑤	BOLT, NUT, WASHER M12X40L	STS	6
⑥	SCREW M6X25L	STS	12
⑦	CAP		2

JS FENCE
주식회사 진성펜스건설
TEL:02-430-5551 FAX:02-408-3362

책임기술자
설계자
제도자

수정
번호

날짜	수정 사유	제도	설계	검사	심사	승인		

도면명

JS - AG266

적용구분

축척

도면번호

도면종류

08

S=1:16